


**DISCLAIMER**  
THIS INFORMATION HAS NOT BEEN VERIFIED AND IS  
CONSIDERED INCOMPLETE AND DOES NOT MEET ANY  
MAPPING OR SURVEYING STANDARDS.  
FOR MORE DETAILED UTILITY AND BASE MAP DATA, CONTACT  
THE PLANS LIBRARY FOR AVAILABLE RECORD DRAWINGS.

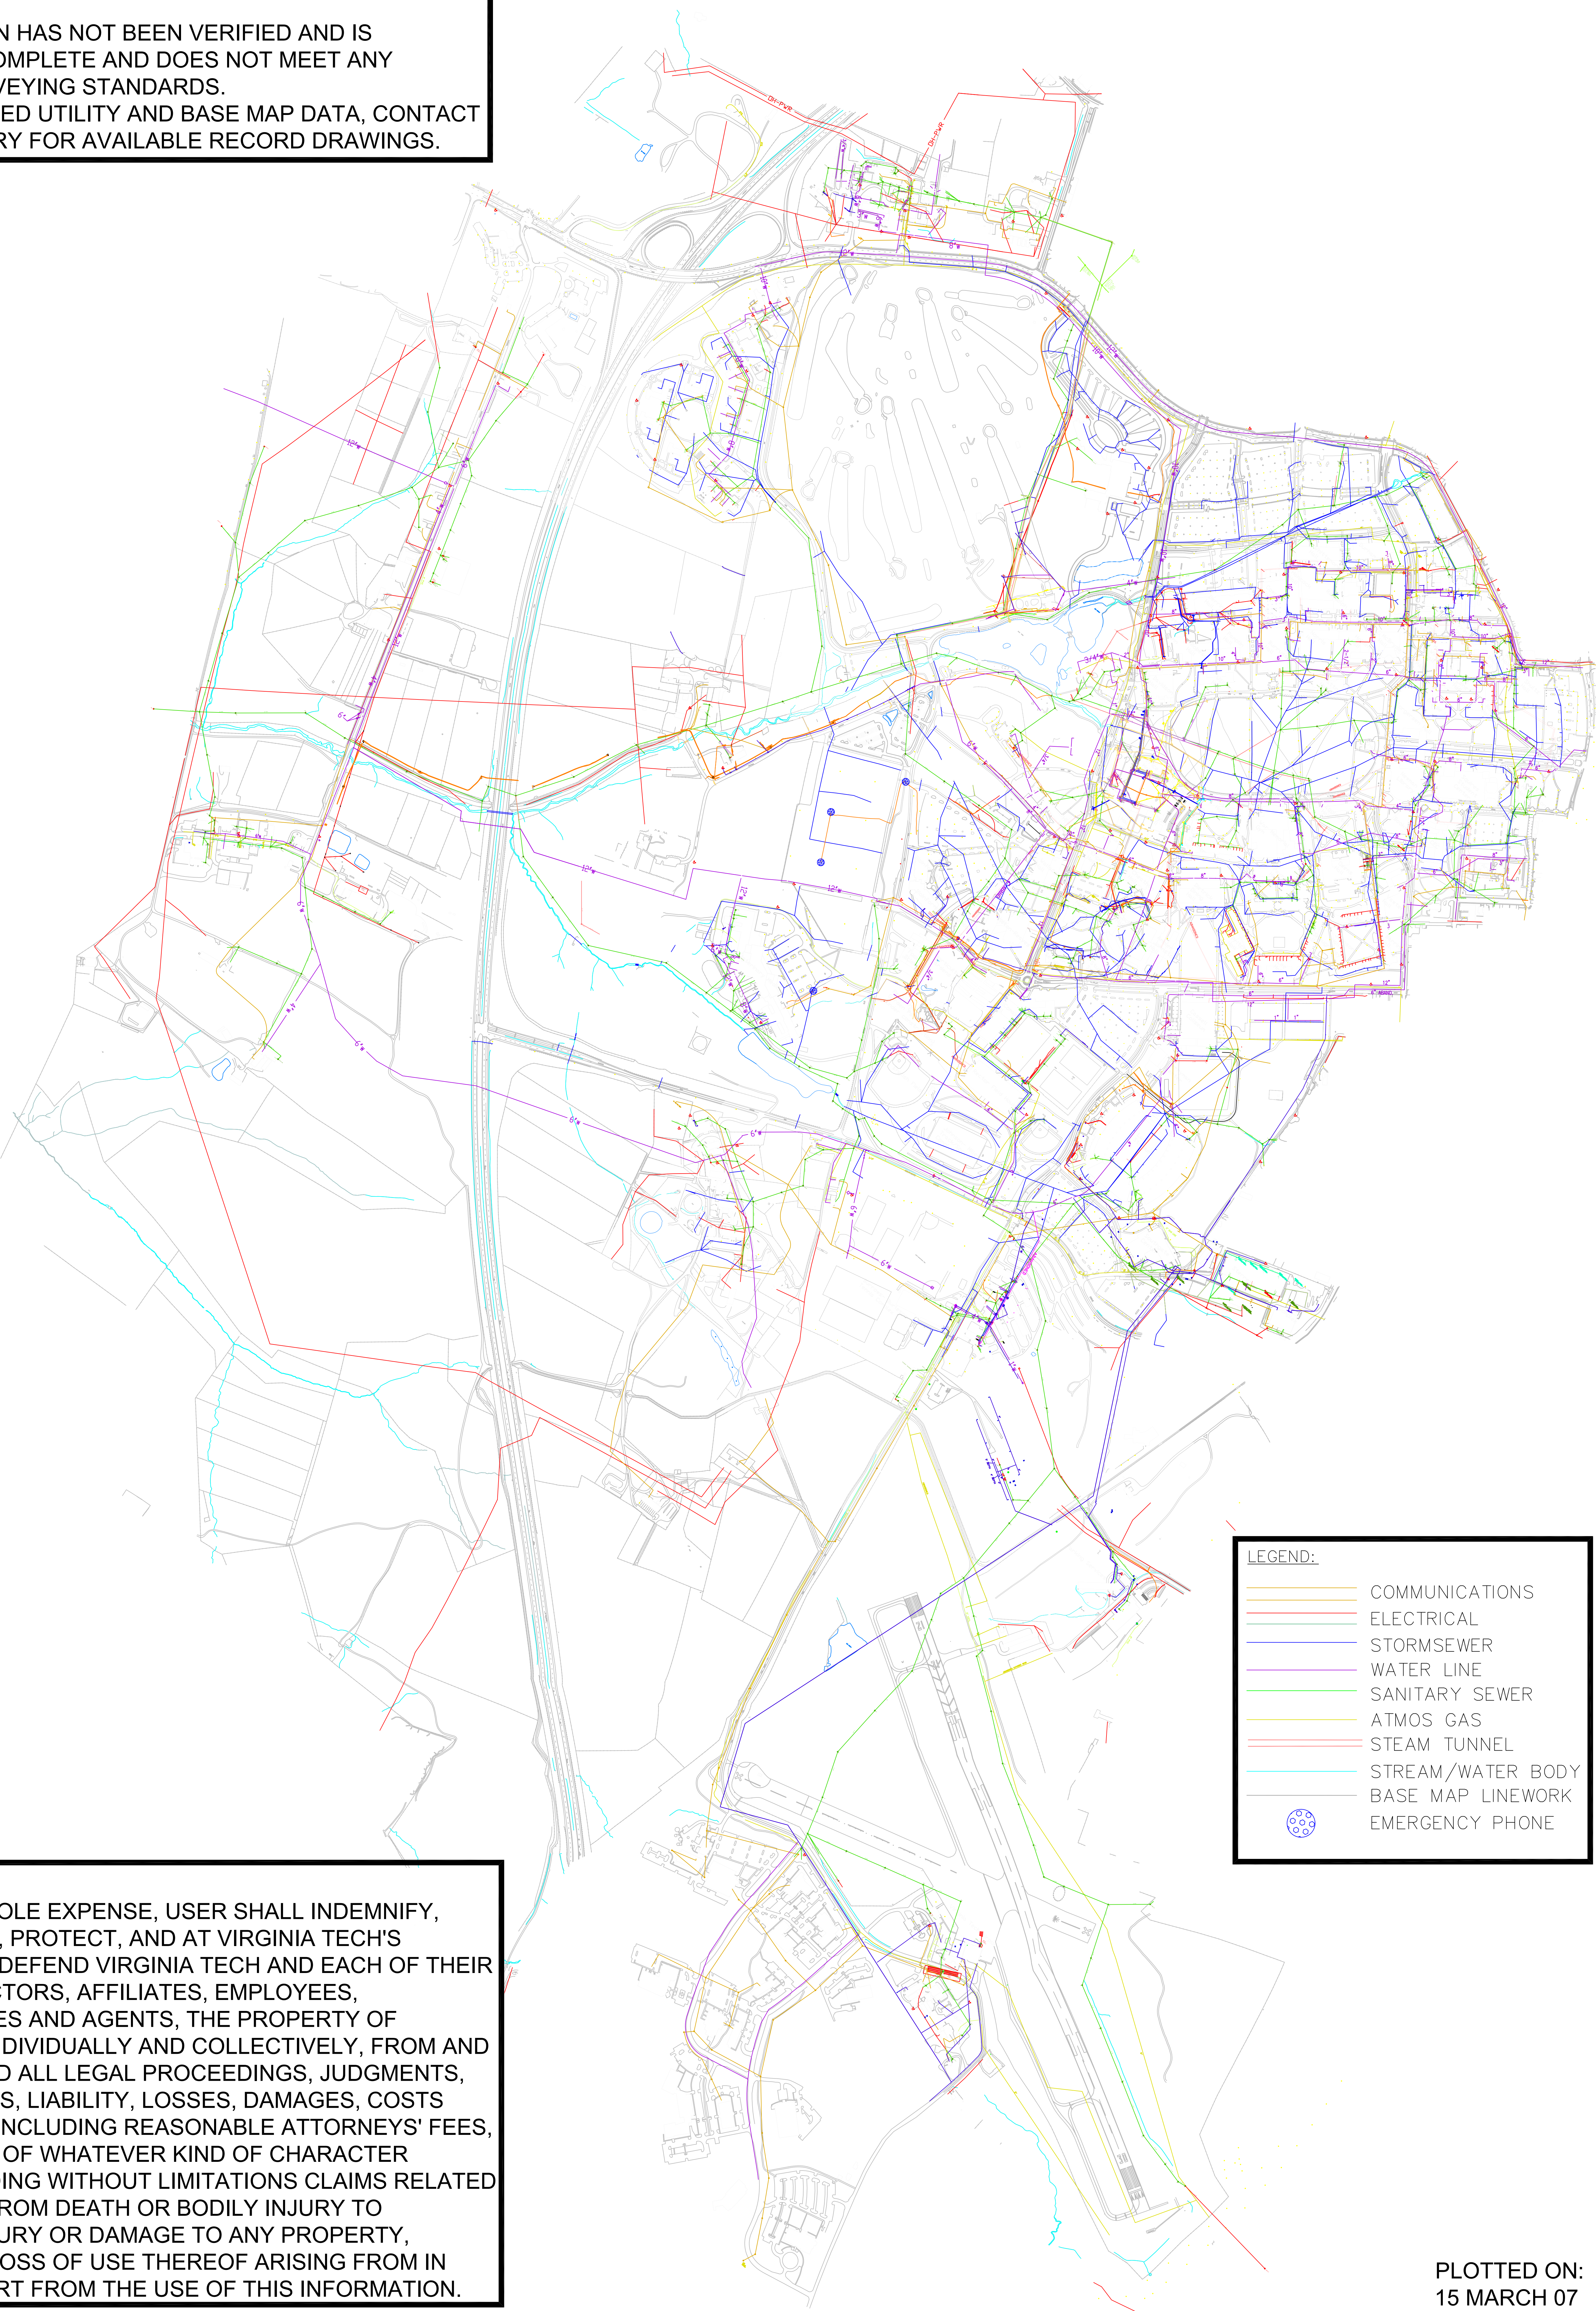

**LEGEND:**

	COMMUNICATIONS
	ELECTRICAL
	STORMSEWER
	WATER LINE
	SANITARY SEWER
	ATMOS GAS
	STEAM TUNNEL
	STREAM/WATER BODY
	BASE MAP LINEWORK
	EMERGENCY PHONE

**DISCLAIMER**  
AT THE USER'S SOLE EXPENSE, USER SHALL INDEMNIFY,  
HOLD HARMLESS, PROTECT, AND AT VIRGINIA TECH'S  
REQUEST SHALL DEFEND VIRGINIA TECH AND EACH OF THEIR  
OFFICERS, DIRECTORS, AFFILIATES, EMPLOYEES,  
REPRESENTATIVES AND AGENTS, THE PROPERTY OF  
VIRGINIA TECH INDIVIDUALLY AND COLLECTIVELY, FROM AND  
AGAINST ANY AND ALL LEGAL PROCEEDINGS, JUDGMENTS,  
CLAIMS, DEMANDS, LIABILITY, LOSSES, DAMAGES, COSTS  
AND EXPENSES, INCLUDING REASONABLE ATTORNEYS' FEES,  
FEES AND FINES, OF WHATEVER KIND OF CHARACTER  
("CLAIM"), INCLUDING WITHOUT LIMITATIONS CLAIMS RELATED  
TO OR ARISING FROM DEATH OR BODILY INJURY TO  
PERSONS OR INJURY OR DAMAGE TO ANY PROPERTY,  
INCLUDING THE LOSS OF USE THEREOF ARISING FROM IN  
WHOLE OR IN PART FROM THE USE OF THIS INFORMATION.

PLOTTED ON:  
15 MARCH 07